
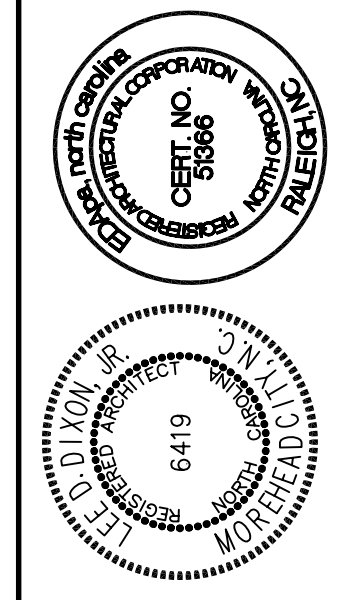


NOTE:  
NOTE: SEE MECHANICAL AND ELECTRICAL DRAWINGS FOR EXACT FIXTURE LOCATIONS.


**NEW REFLECTED CEILING PLAN**  
SCALE: 1/8" = 1'-0"

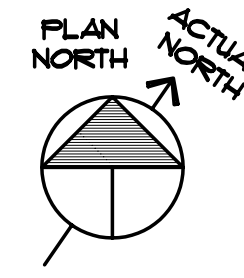

USE OF THIS DRAWING, SPECIFICATIONS, AND OTHER DOCUMENTS PREPARED BY EDA pa ARCHITECTS AND ENGINEERS, INC. IS LIMITED TO THE PROJECT AND SITE SPECIFICALLY IDENTIFIED IN THESE DOCUMENTS. NO PART OF THESE DOCUMENTS MAY BE REPRODUCED OR TRANSMITTED IN ANY FORM OR BY ANY MEANS, ELECTRONIC OR MECHANICAL, WITHOUT WRITTEN CONSENT BY THE DESIGNER.

4706 Bridges Street Extension, Suite C  
Morehead City, North Carolina 28557  
Telephone: 252.247.2127 Fax: 252.247.6674  
Email: edam@edapa.com

Architects □ Engineers □ Planners  
Morehead City

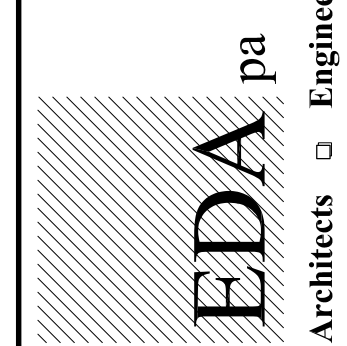

**CEDAR ISLAND FERRY  
OFFICE RENOVATION**  
CEDAR ISLAND, NORTH CAROLINA

NEW REFLECTED  
CEILING PLAN

**2007412**

ISSUED: 30 DEC. 08  
DWG BY: MLR  
CKD BY: RMB,LDD

NO.	REVISIONS

SHEET NO.  
**A-6**  
OF