



3 WALL SECTION
A-15 SCALE: 1/2" = 1'-0"

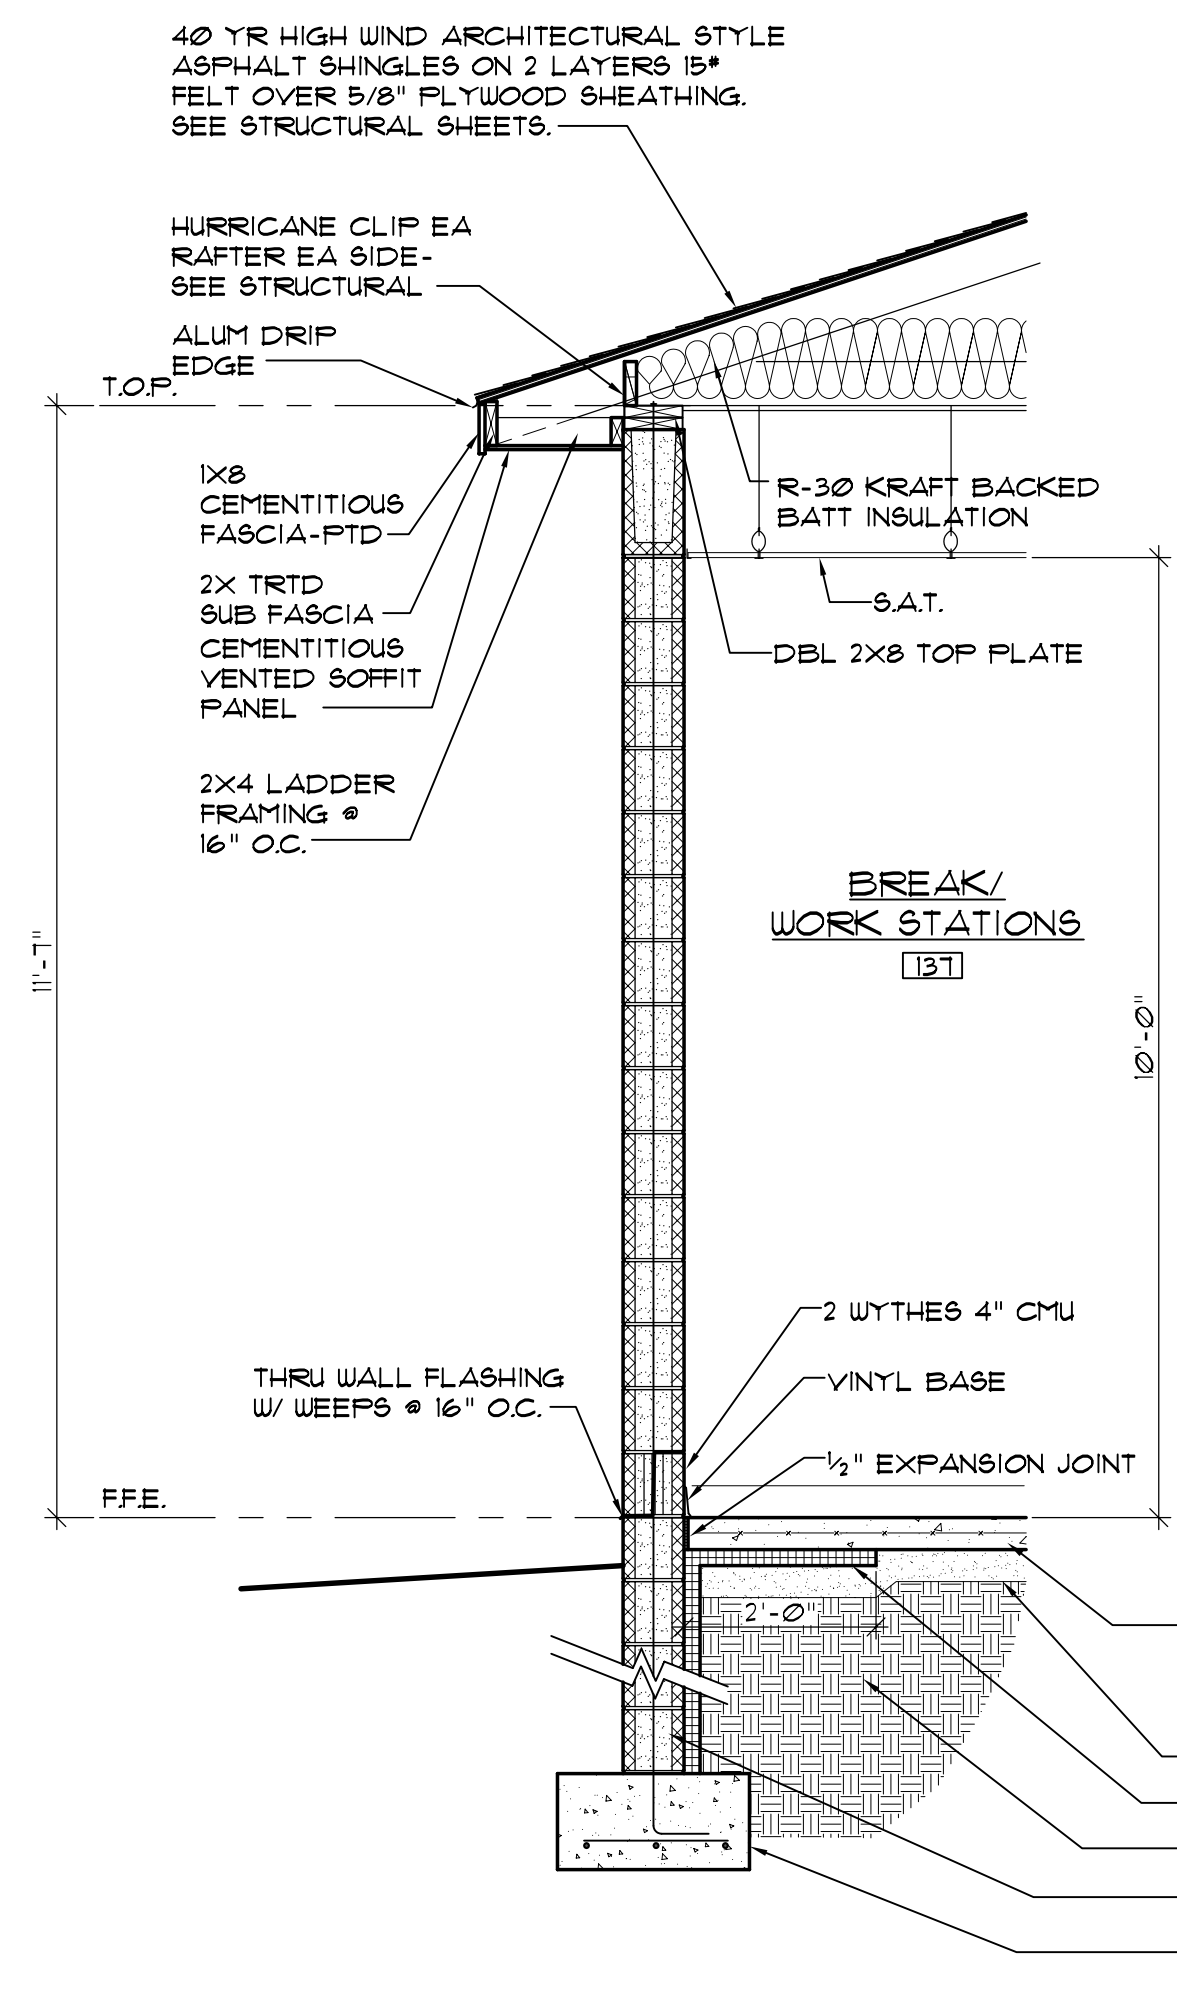


2 WALL SECTION
A-15 SCALE: 1/2" = 1'-0"

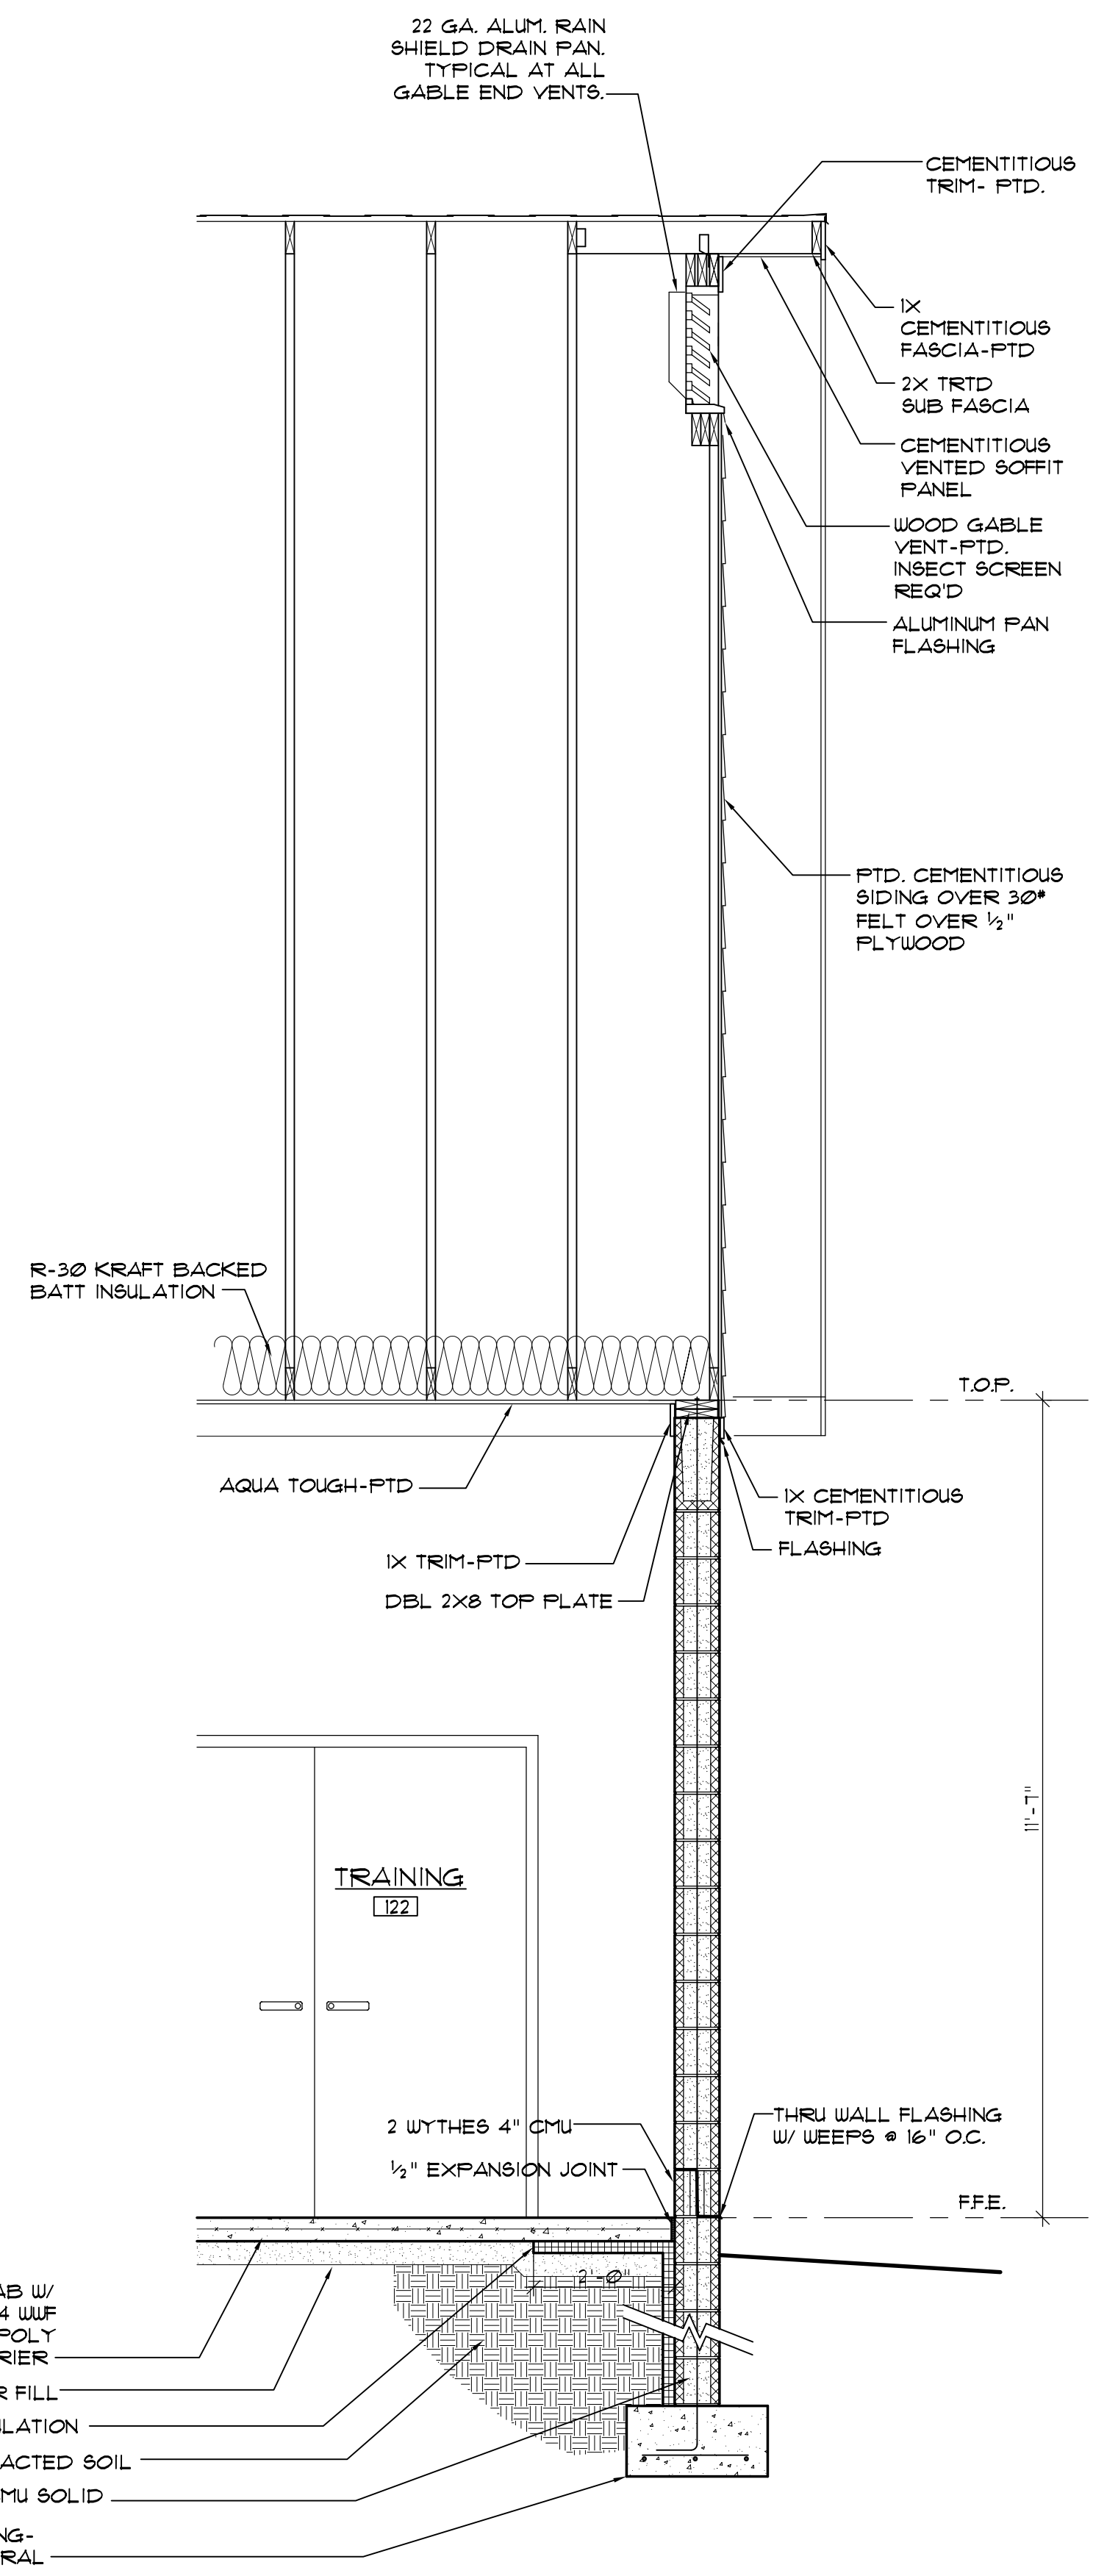


1 WALL SECTION
A-15 SCALE: 1/2" = 1'-0"

ALTERNATE

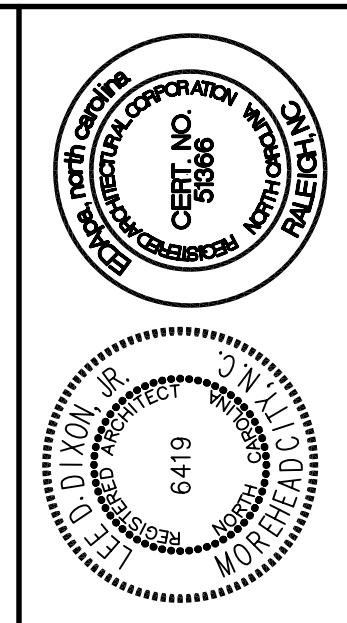

4206 Bridges Street Extension, Suite C
Morehead City, North Carolina 28557
Telephone: 252.247.2127 Fax: 252.247.6674
Email: edam@EdaPa.com

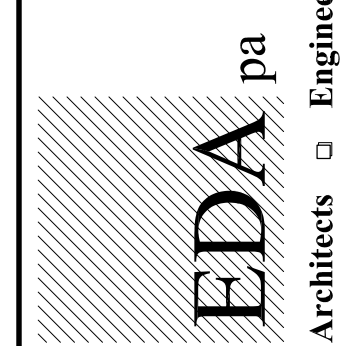

ROCKINGHAM COUNTY
ANIMAL FACILITY
WENTWORTH, NORTH CAROLINA

WALL SECTIONS (ALTERNATE)

2008409

ISSUED: 08 DEC. 09

DWG BY: LSA, CLW

CKD BY: LDD

REVISIONS

SHEET NO.

A-15

OF