

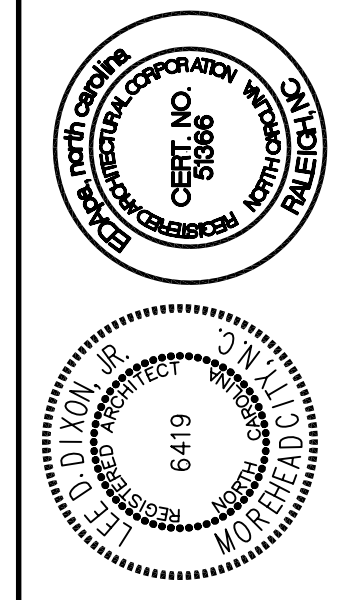


ROOF PLAN (ALTERNATE)
 SCALE: 1/8" = 1'-0"
 A-18

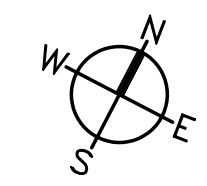

4706 Bridges Street Extension, Suite C
 Morehead City, North Carolina 28557
 Telephone: 252.247.2127 Fax: 252.247.0674
 Email: edna@ednapa.com

Rockingham County, North Carolina
 Certificate No. 6419
 Morehead City, North Carolina

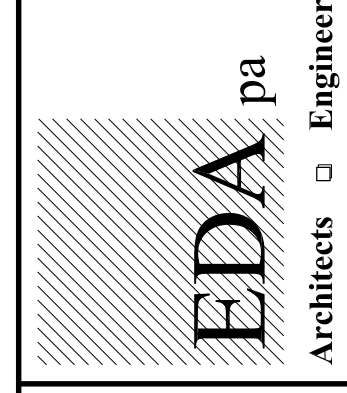

**ROCKINGHAM COUNTY
 ANIMAL FACILITY
 WENTWORTH, NORTH CAROLINA**

ROOF PLAN (ALTERNATE)

2008409
 ISSUED: 08 DEC. 09
 DWG BY: LSA, CLW
 CKD BY: LDD

NO.	REVISIONS

SHEET NO.
A-18
 OF

ALTERNATE