




NOTE: CEMENTITIOUS SOFFIT PANELS AND CLADDING SIMILAR TO HARDI PRODUCTS OR EQUAL - TYP.

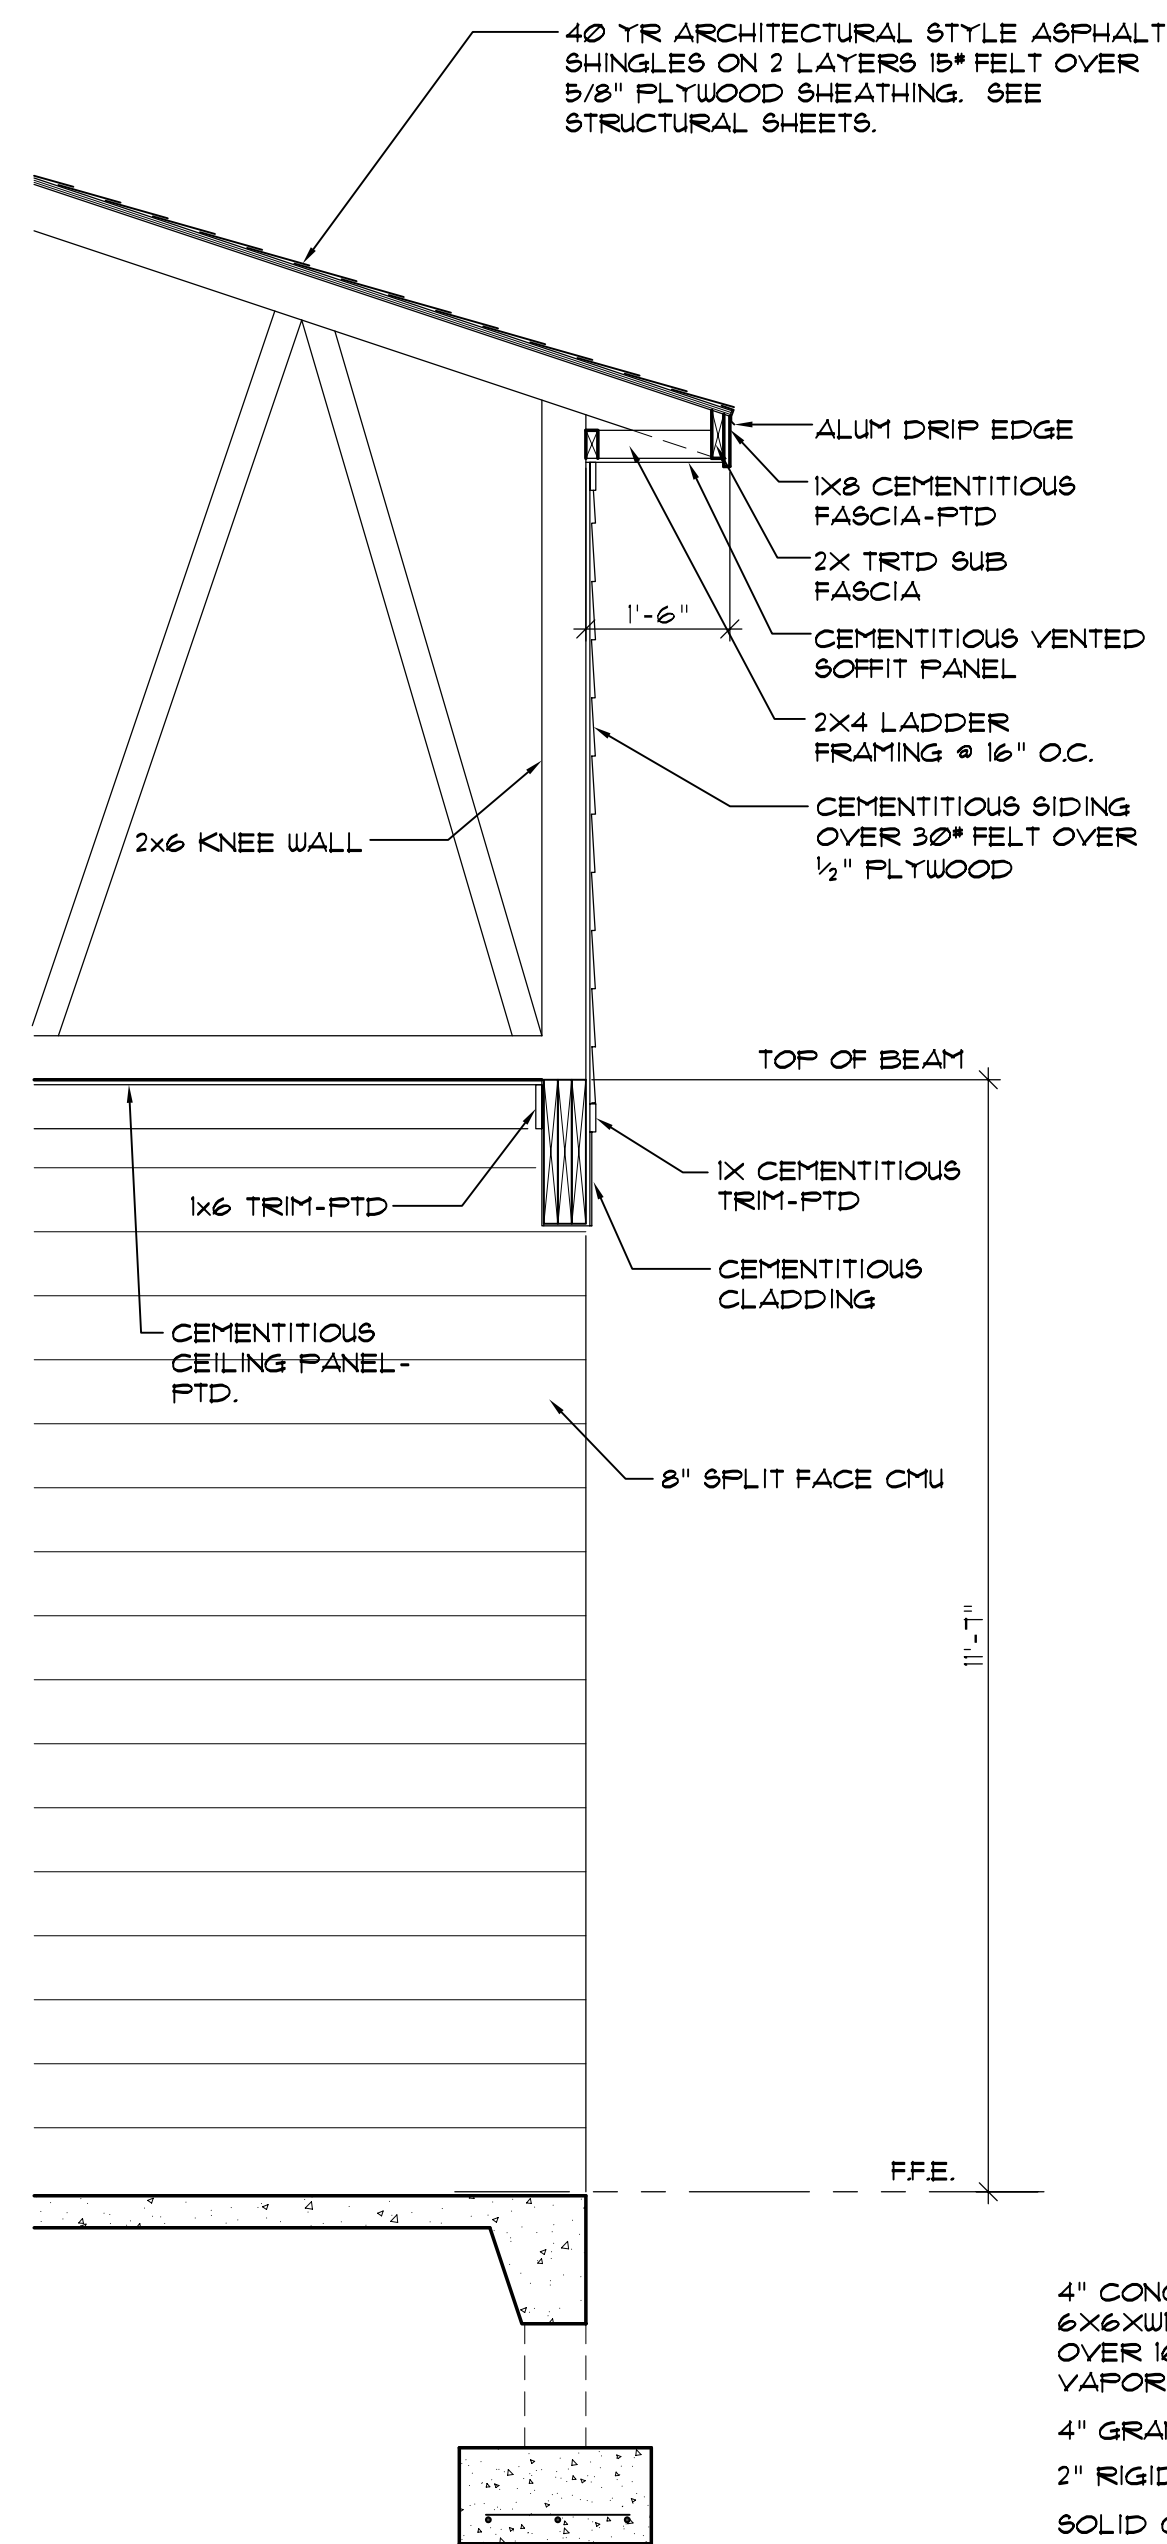


4 WALL SECTION
SCALE: 1/2" = 1'-0"

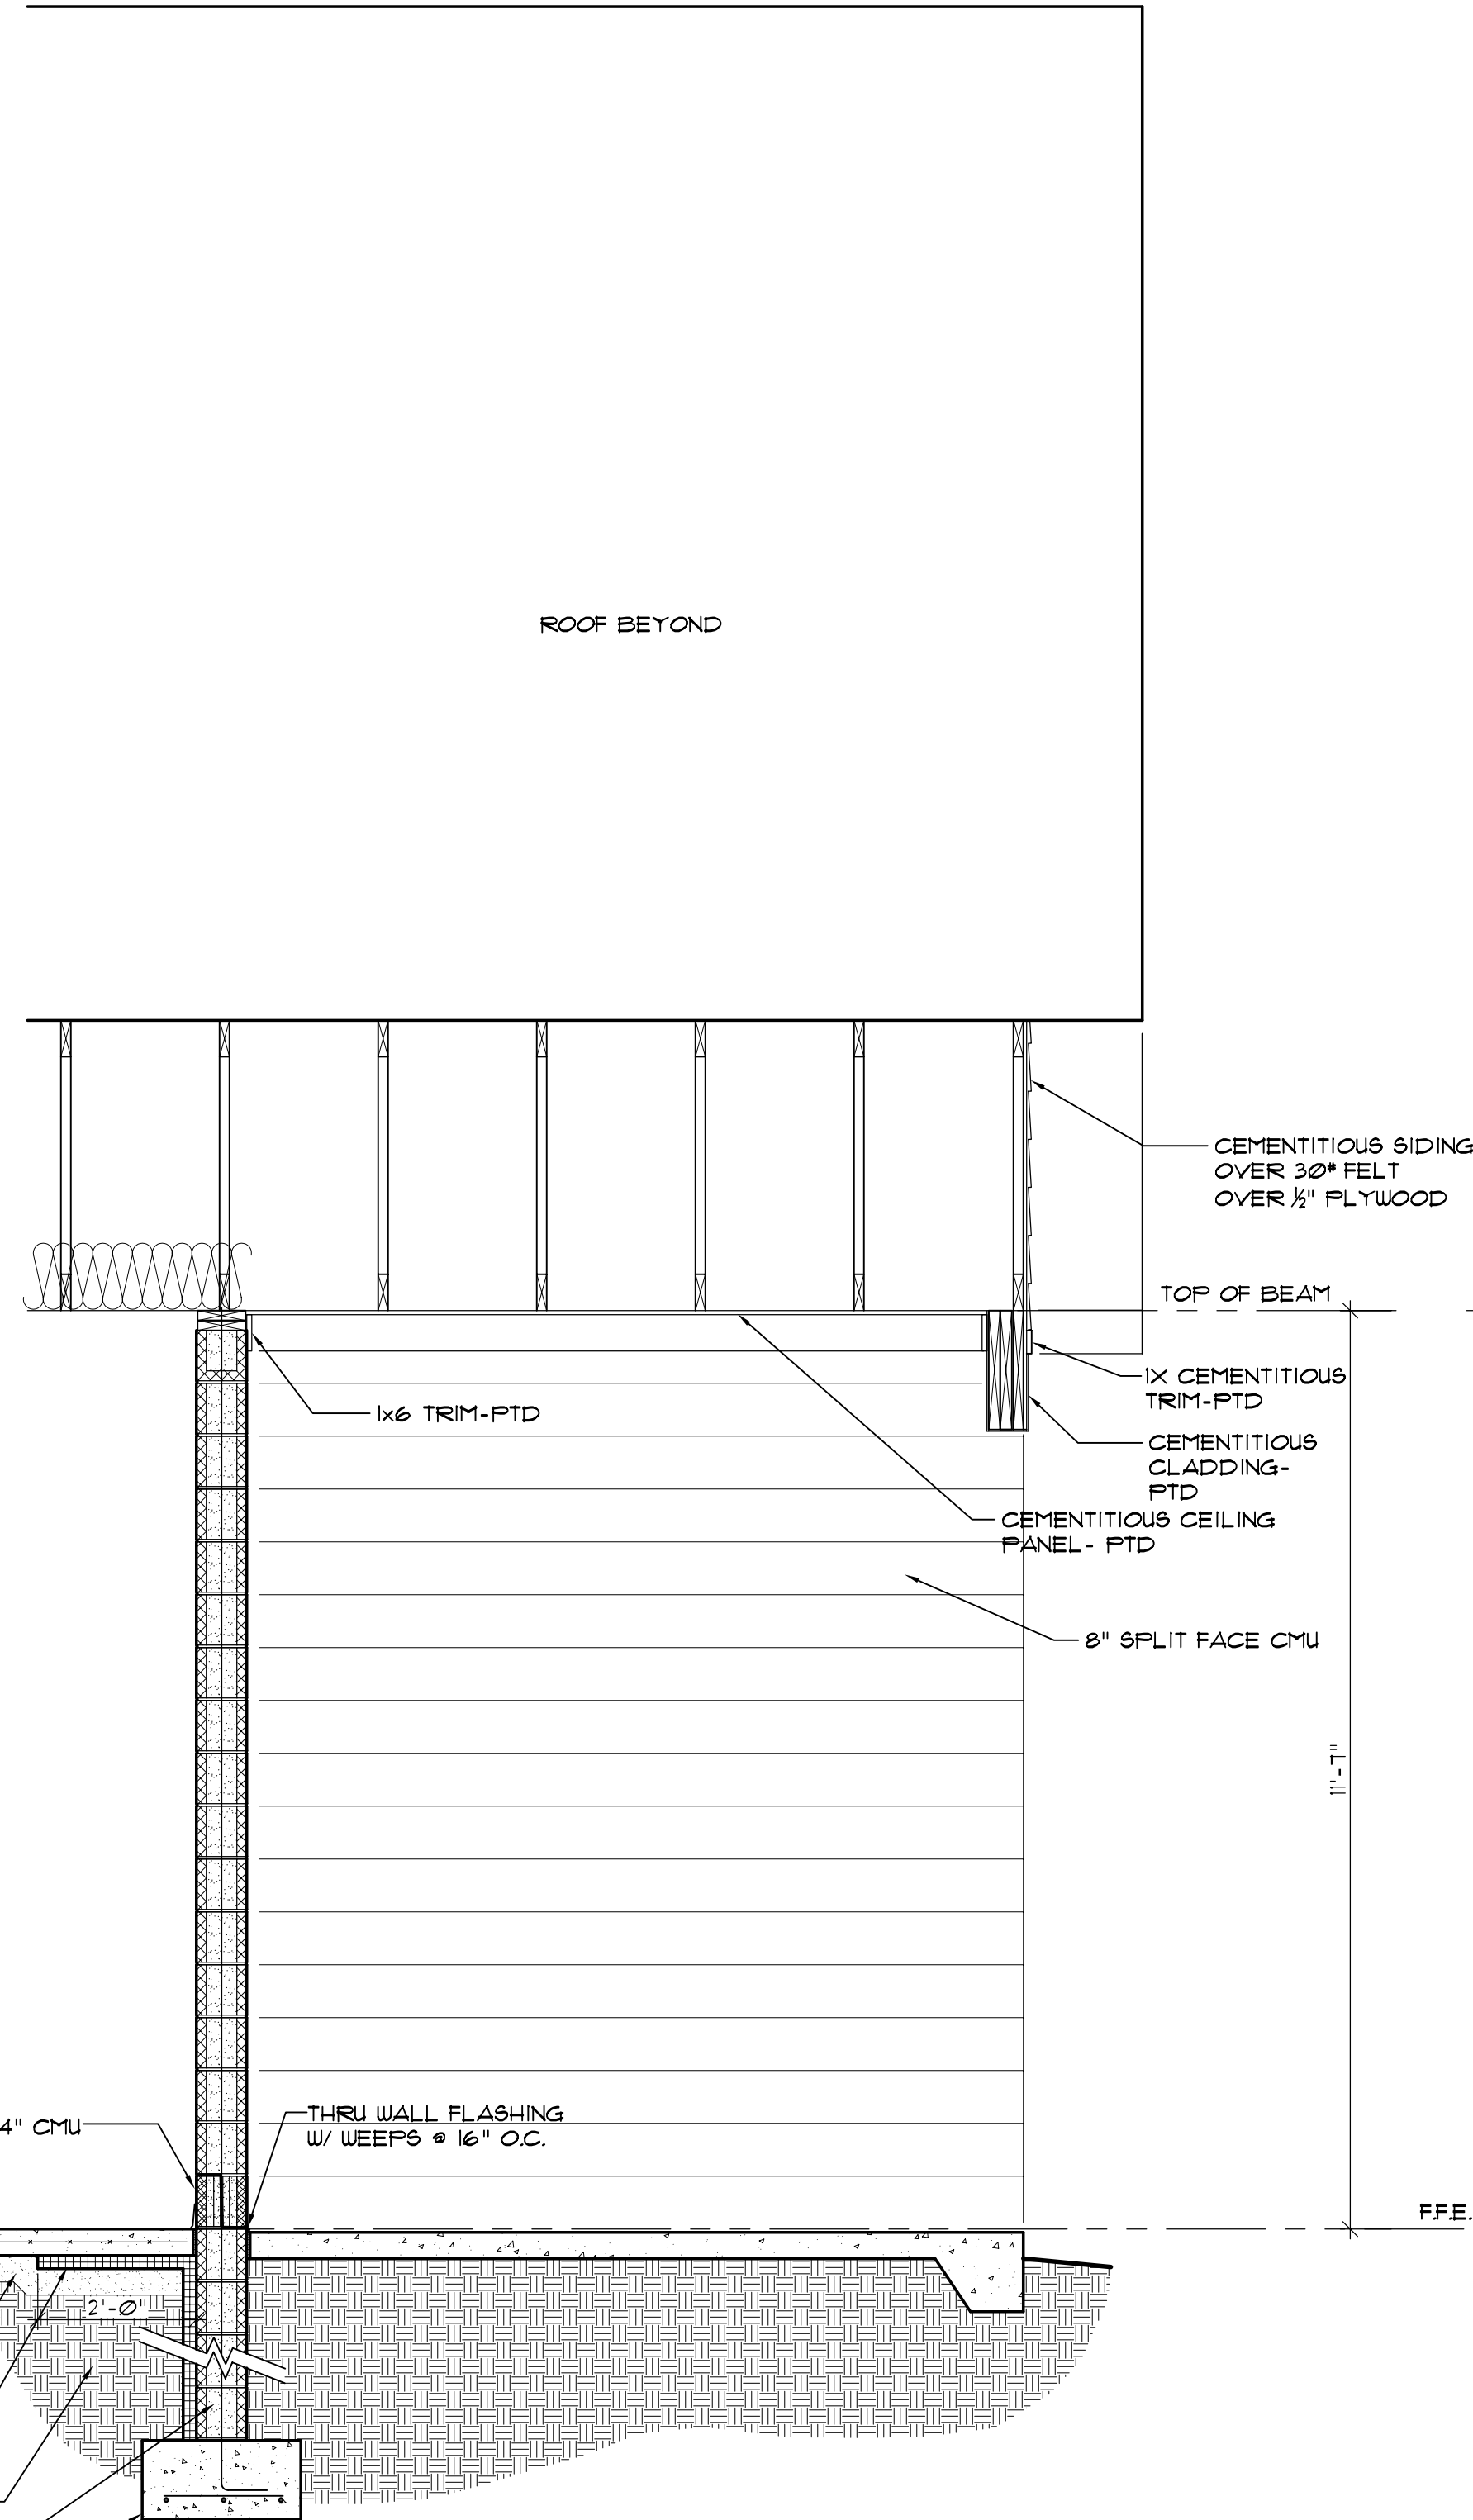


3 WALL SECTION
SCALE: 1/2" = 1'-0"

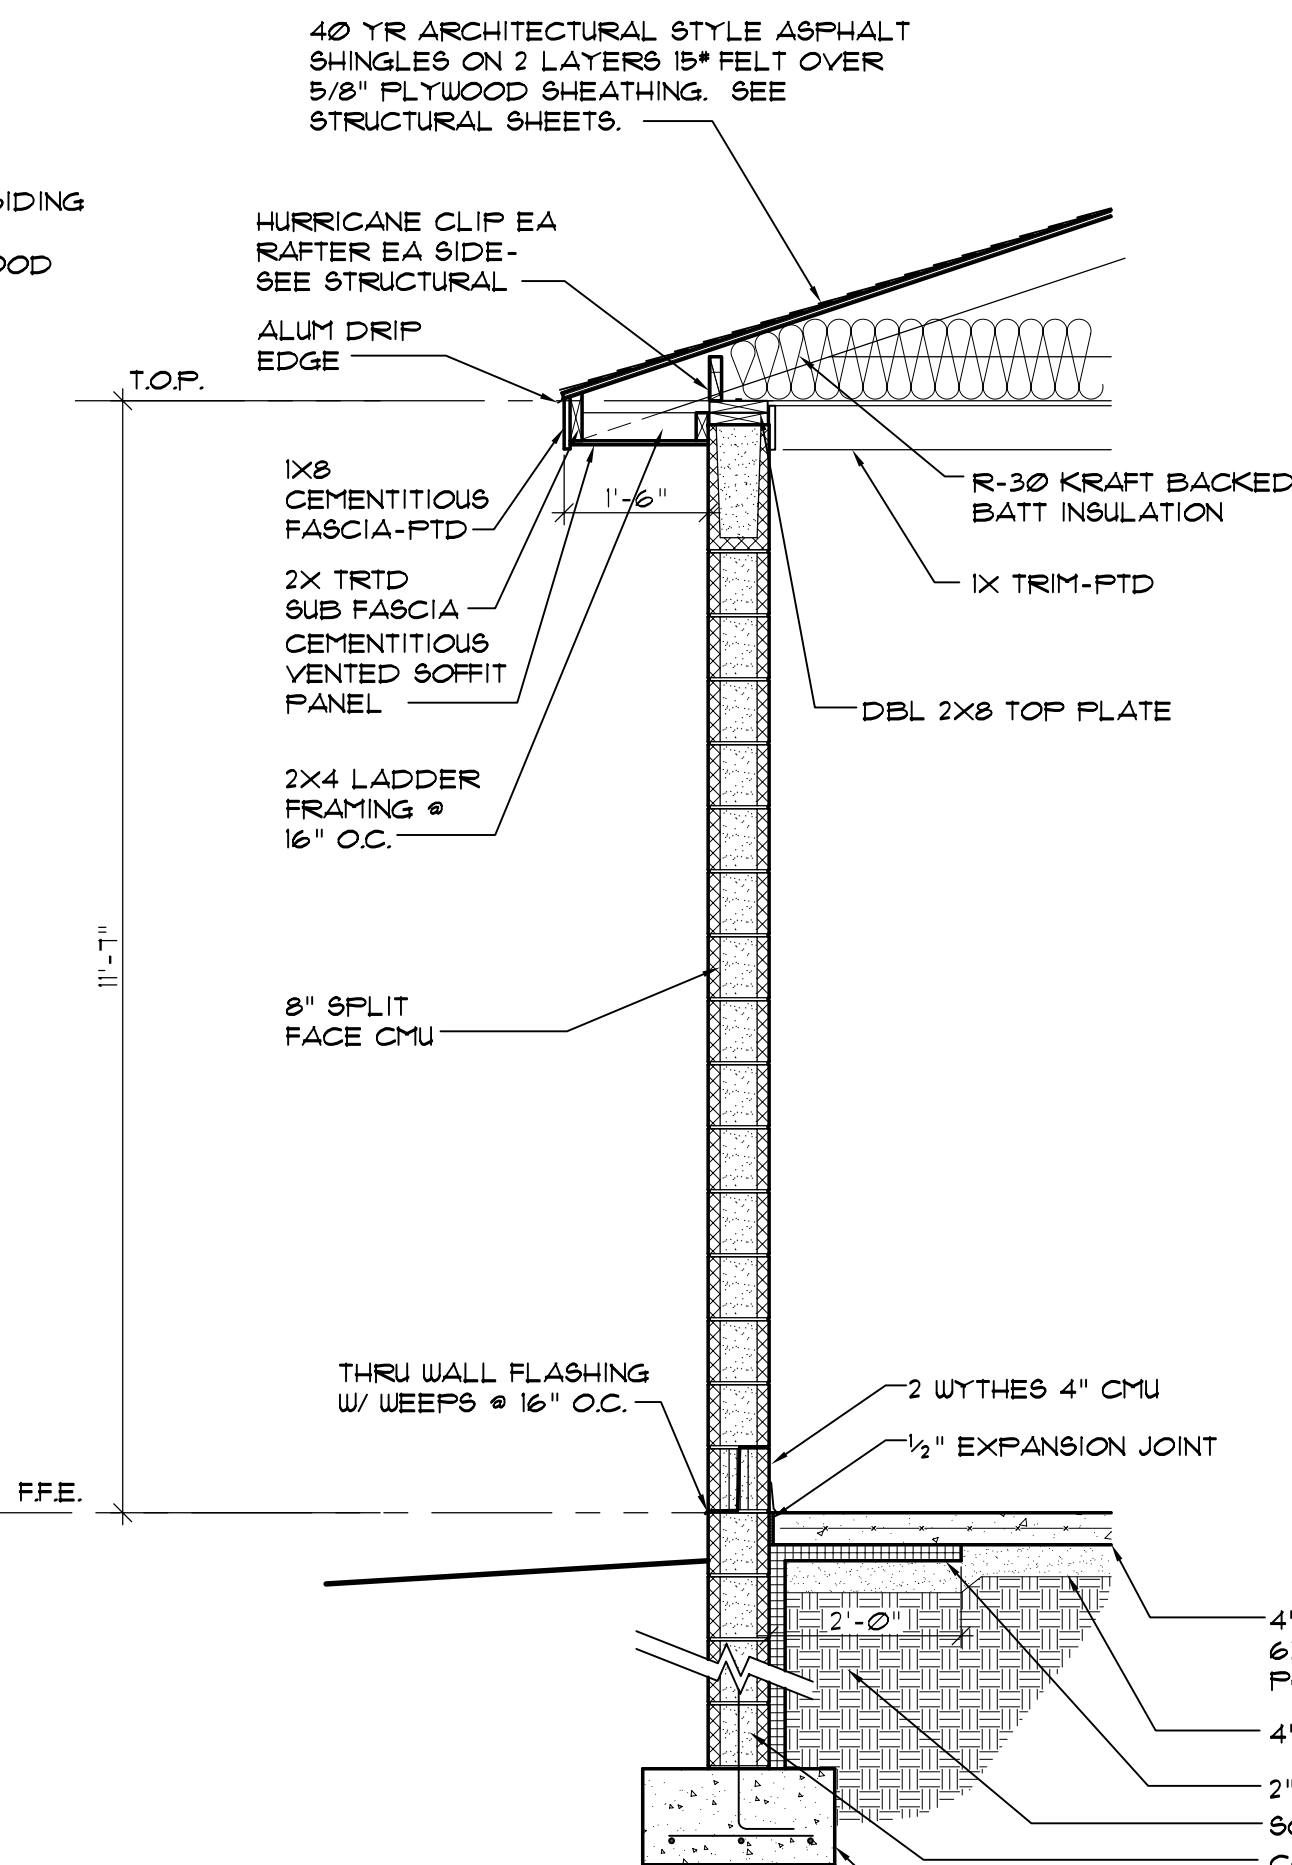

2 WALL SECTION
SCALE: 1/2" = 1'-0"

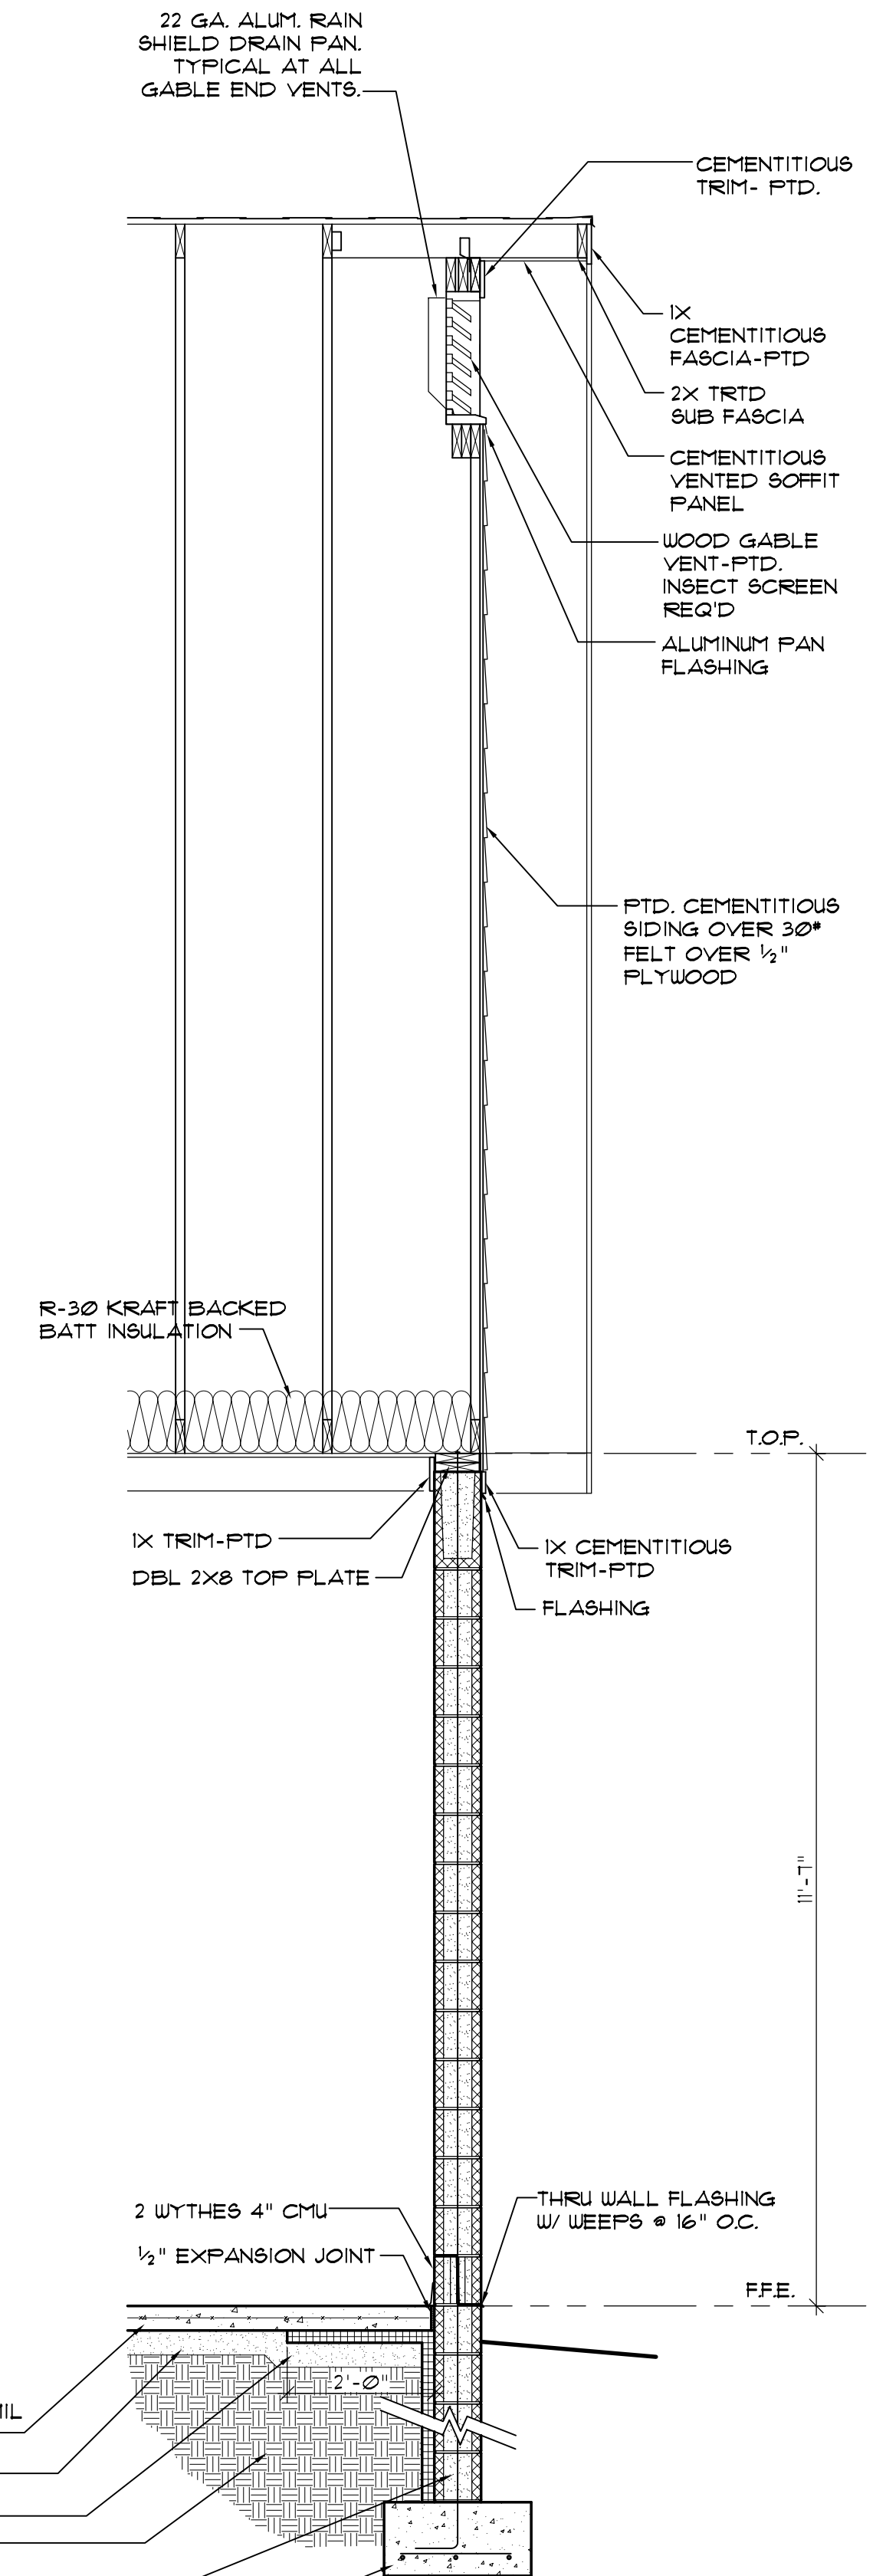


1 WALL SECTION
SCALE: 1/2" = 1'-0"

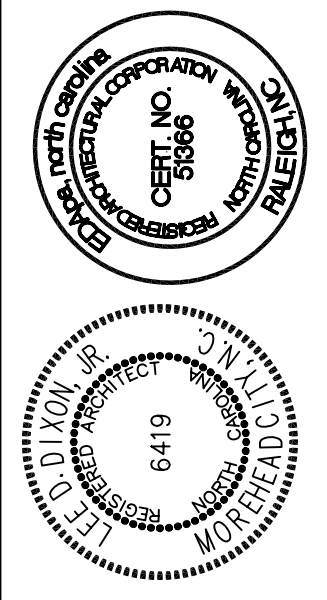

USE OF THIS DRAWING, SPECIFICATIONS, AND OTHER DOCUMENTS PREPARED BY EDA PA ARCHITECTS AND ENGINEERS, INC. IS LIMITED TO THE PROJECT AND SITE SPECIFICALLY IDENTIFIED HEREIN. NO PART OF THESE DOCUMENTS MAY BE REPRODUCED OR TRANSMITTED IN ANY FORM OR BY ANY MEANS, ELECTRONIC OR MECHANICAL, WITHOUT WRITTEN CONSENT BY THE DESIGNER.

4706 Bridges Street Extension, Suite C
Morehead City, North Carolina 28557
Telephone: 252.247.2127 Fax: 252.247.6674
Email: edna@ednapa.com

Architects □ Engineers □ Planners
Morehead City

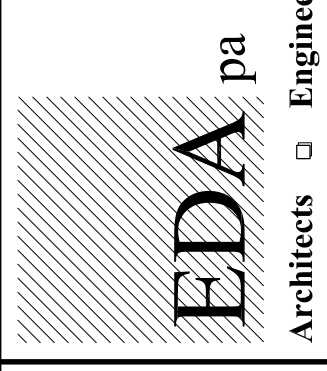

ROCKINGHAM COUNTY
ANIMAL FACILITY
WENTWORTH, NORTH CAROLINA

WALL SECTIONS
2008409
ISSUED: 08 DEC. 09
DWG BY:LSA
CKD BY:LDD
REVISIONS
SHEET NO. A-5 OF

BASE BID