




2 ATTIC ACCESS PANEL DETAIL
 SCALE: 1"=1'-0"

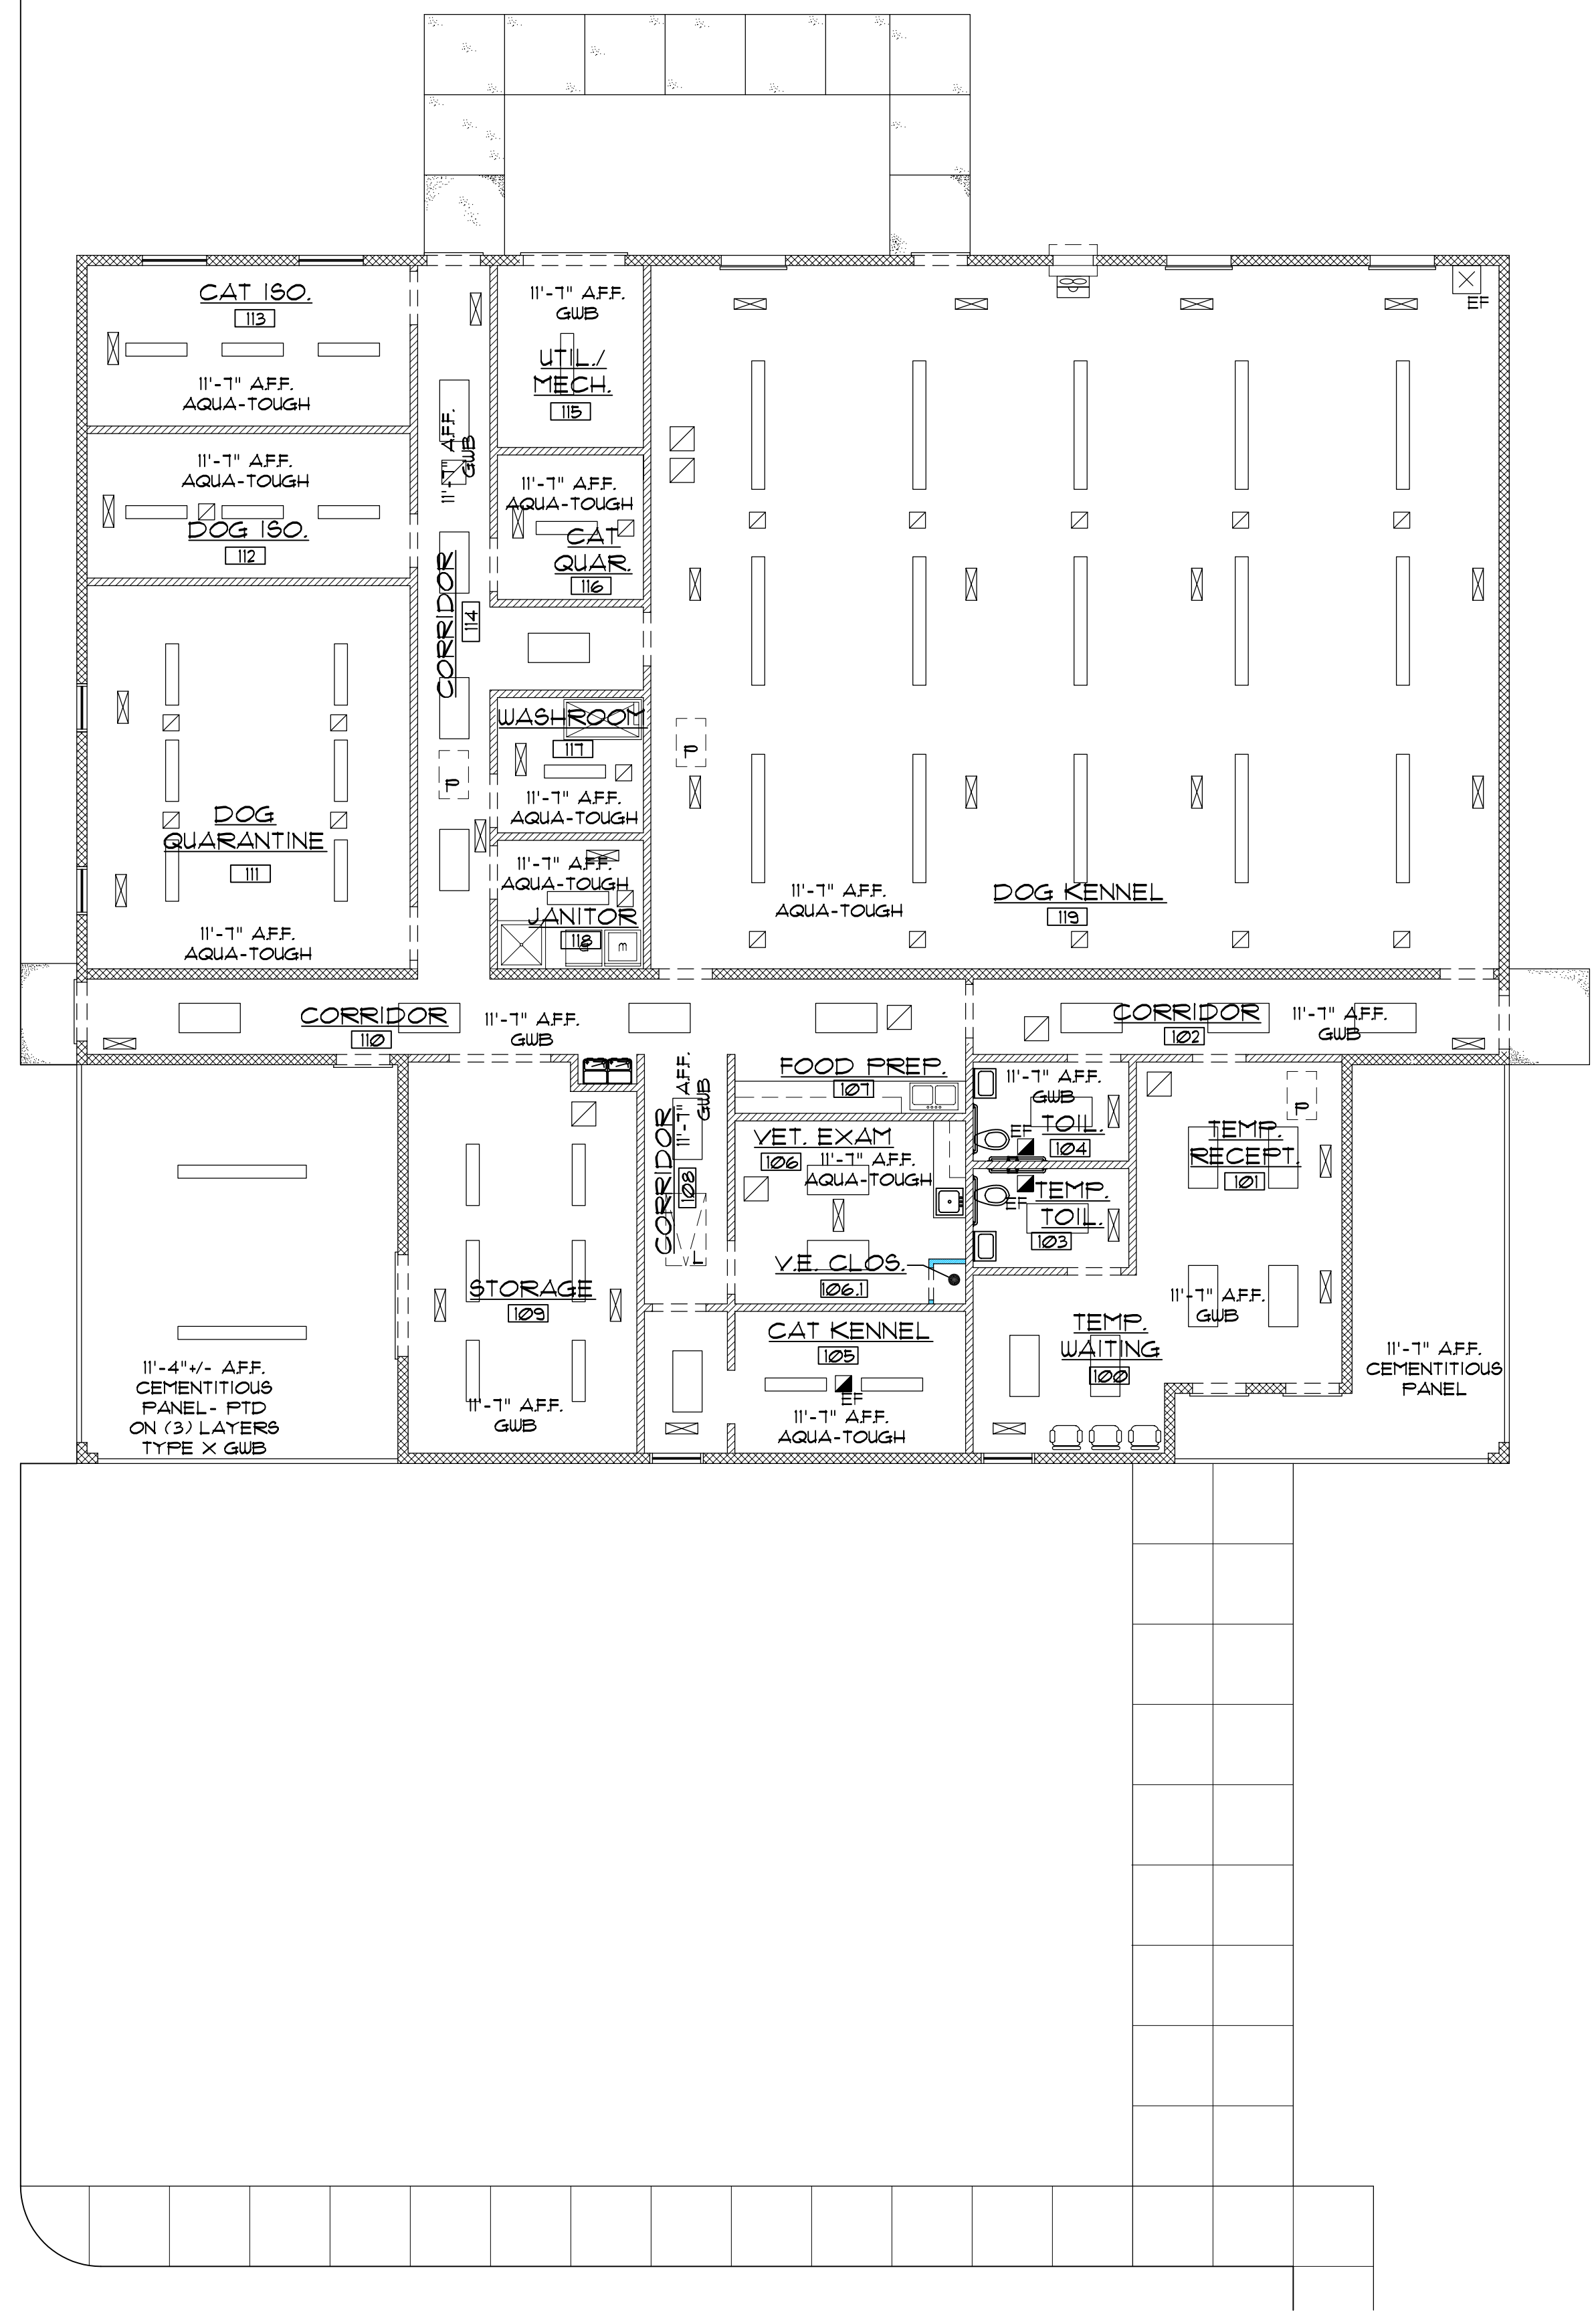

- LEGEND**
- 4\" SURFACE MOUNTED FLUORESCENT FIXTURE
 - 4\" FLUORESCENT STRIP
 - 8\" FLUORESCENT STRIP
 - ATTIC ACCESS PANEL ABOVE
 - ATTIC ACCESS LADDER ABOVE

NOTE:
 SEE SHEET G-3 FOR DRAFTSTOPPING
 LOCATIONS AND NOTES

1 REFLECTED CEILING PLAN (BASE BID)
 SCALE: 1/8"=1'-0"

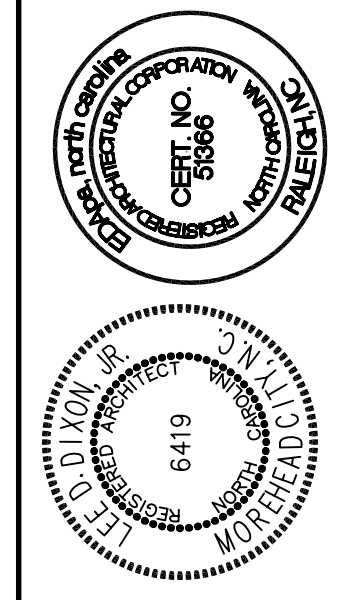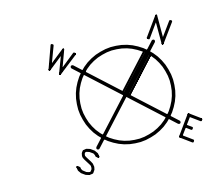


USE OF SEALED DRAWINGS, SPECIFICATIONS, AND OTHER DOCUMENTS PREPARED BY EDA pa AS PART OF THIS PROJECT, IS AUTHORIZED ONLY FOR THE PROJECT AND SITE IDENTIFIED HEREIN. ANY OTHER USE OF THESE DOCUMENTS WITHOUT THE WRITTEN CONSENT OF THE DESIGNER IS PROHIBITED.

4706 Bridges Street Extension, Suite C
 Morehead City, North Carolina 28557
 Telephone: 252.247.2127 Fax: 252.247.6674
 Email: edna@ednapa.com

Rockingham County
 Animal Facility
 Wentworth, North Carolina

Planners
 Engineers
 Architects

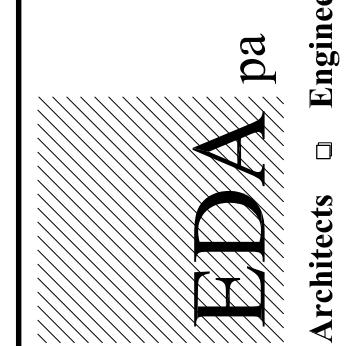

**ROCKINGHAM COUNTY
 ANIMAL FACILITY
 WENTWORTH, NORTH CAROLINA**

REFLECTED CEILING
 PLAN (BASE BID)

2008409

ISSUED: 08 DEC. 09
 DWG BY: LSA, CLW
 CKD BY: LDD

NO.	DESCRIPTION	DATE

SHEET NO.

A-8

BASE BID